
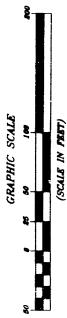
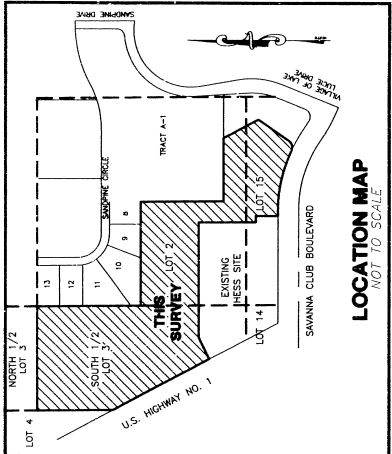


SAVANNA PLAT #18

LYING IN SECTION 26, TOWNSHIP 36 SOUTH, RANGE 40 EAST,
BEING A REPLAT OF A PORTION OF ST. LUCIE GARDENS
AS PER PLAT BOOK 1, PAGE 35, ST. LUCIE COUNTY, FLORIDA.

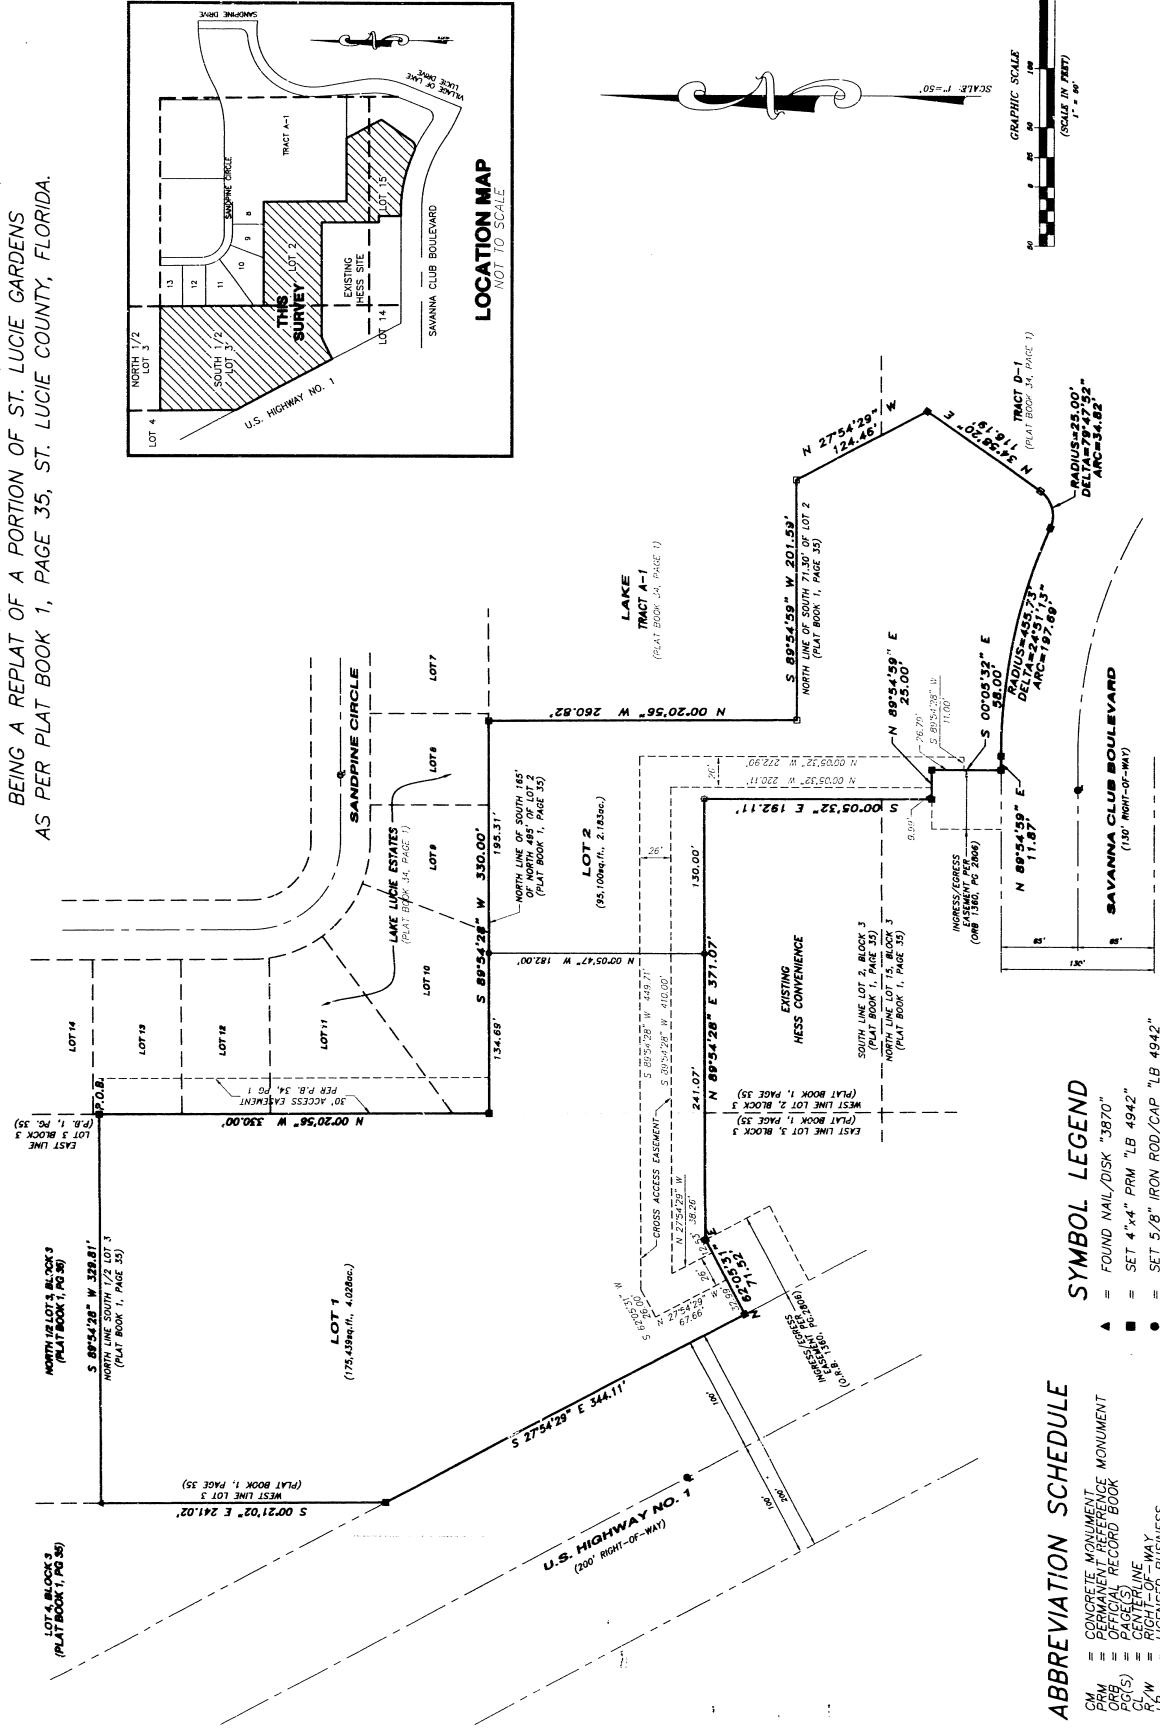

SYMBOL LEGEND

- ▲ = FOUND NAIL/DISK "3870"
- = SET 4"x4" PRM "LB 4942"
- = FOUND 4"x4" PRM
- ⊙ = FOUND 5/8" IRON ROD/CAP "LB 4286"
- ⊕ = IN POURED CONCRETE

ABBREVIATION SCHEDULE

- CM = CONCRETE MONUMENT
- ORB = OFFICIAL RECORD BOOK
- PG(S) = PAGE(S)
- GL/W = CENTERLINE
- LB = LICENSED BUSINESS
- N&D = NAIL AND DISK
- PND = POINT OF BEGINNING
- P.O.B. = POINT OF BEGINNING
- sq.ft. = SQUARE FEET
- ac. = ACRES
- LS = LICENSED SURVEYOR

PREPARED BY: VELCON GROUP, INC. 702 S.W. PORT ST. LUCIE BLVD. PORT ST. LUCIE, FL. 34963
SHEET 2 of 2
LICENSED BUSINESS NO. 4942